

TOWN OF TIMNATH, COLORADO

RESOLUTION NO. 46, SERIES 2009

**A RESOLUTION SUPPORTING THE GRANT APPLICATION FOR A MINI-GRANT
FROM THE STATE BOARD OF THE GREAT OUTDOORS COLORADO FOR THE
TIMNATH SUMMERFIELDS POCKET PARK**

WHEREAS, the Town of Timnath supports the Great Outdoors Colorado grant application for the Summerfields Pocket Park; and

WHEREAS, the Town of Timnath has requested \$45,000.00 from Great Outdoors Colorado to assist in the cost of constructing the Summerfields Park; and

WHEREAS, the Town of Timnath received \$15,000 from Walmart for the construction of the park on August 29, 2009.

**NOW, THEREFORE, BE IT RESOLVED BY THE TOWN COUNCIL OF THE
TOWN OF TIMNATH, COLORADO, THAT:**

SECTION 1. The Town Council of the Town of Timnath strongly supports the application and has appropriated matching funds for a grant with Great Outdoors Colorado.

SECTION 2. The Town Council of the Town of Timnath authorizes the expenditure of funds necessary to meet the terms and obligations of any Grant awarded.

SECTION 3. The project site will be owned by the Town of Timnath for the next 25 years through an Intergovernmental Agreement with the South Timnath Metropolitan District No. 1 & 2.

SECTION 4. The Town Council of the Town of Timnath will continue to maintain the Summerfields Park in a high quality condition and will appropriate funds for maintenance in its annual budget.

SECTION 5. The Town of Timnath has the ability to complete this project and has demonstrated this ability in constructing the Town Administrative Building in 2007, the Administrative Building's landscaping in 2008, is currently constructing the bridge over the Poudre River on Harmony Road and the sewer mains for the Old Town area.

SECTION 6. This resolution to be in full force and effect from and after its passage and approval.

PASSED, APPROVED AND ADOPTED this 19 day of August, 2009.

FOR THE TOWN COUNCIL OF THE TOWN OF TIMNATH, COLORADO




Donna Benson, Mayor

ATTEST:



Milissa McGuire, Town Clerk



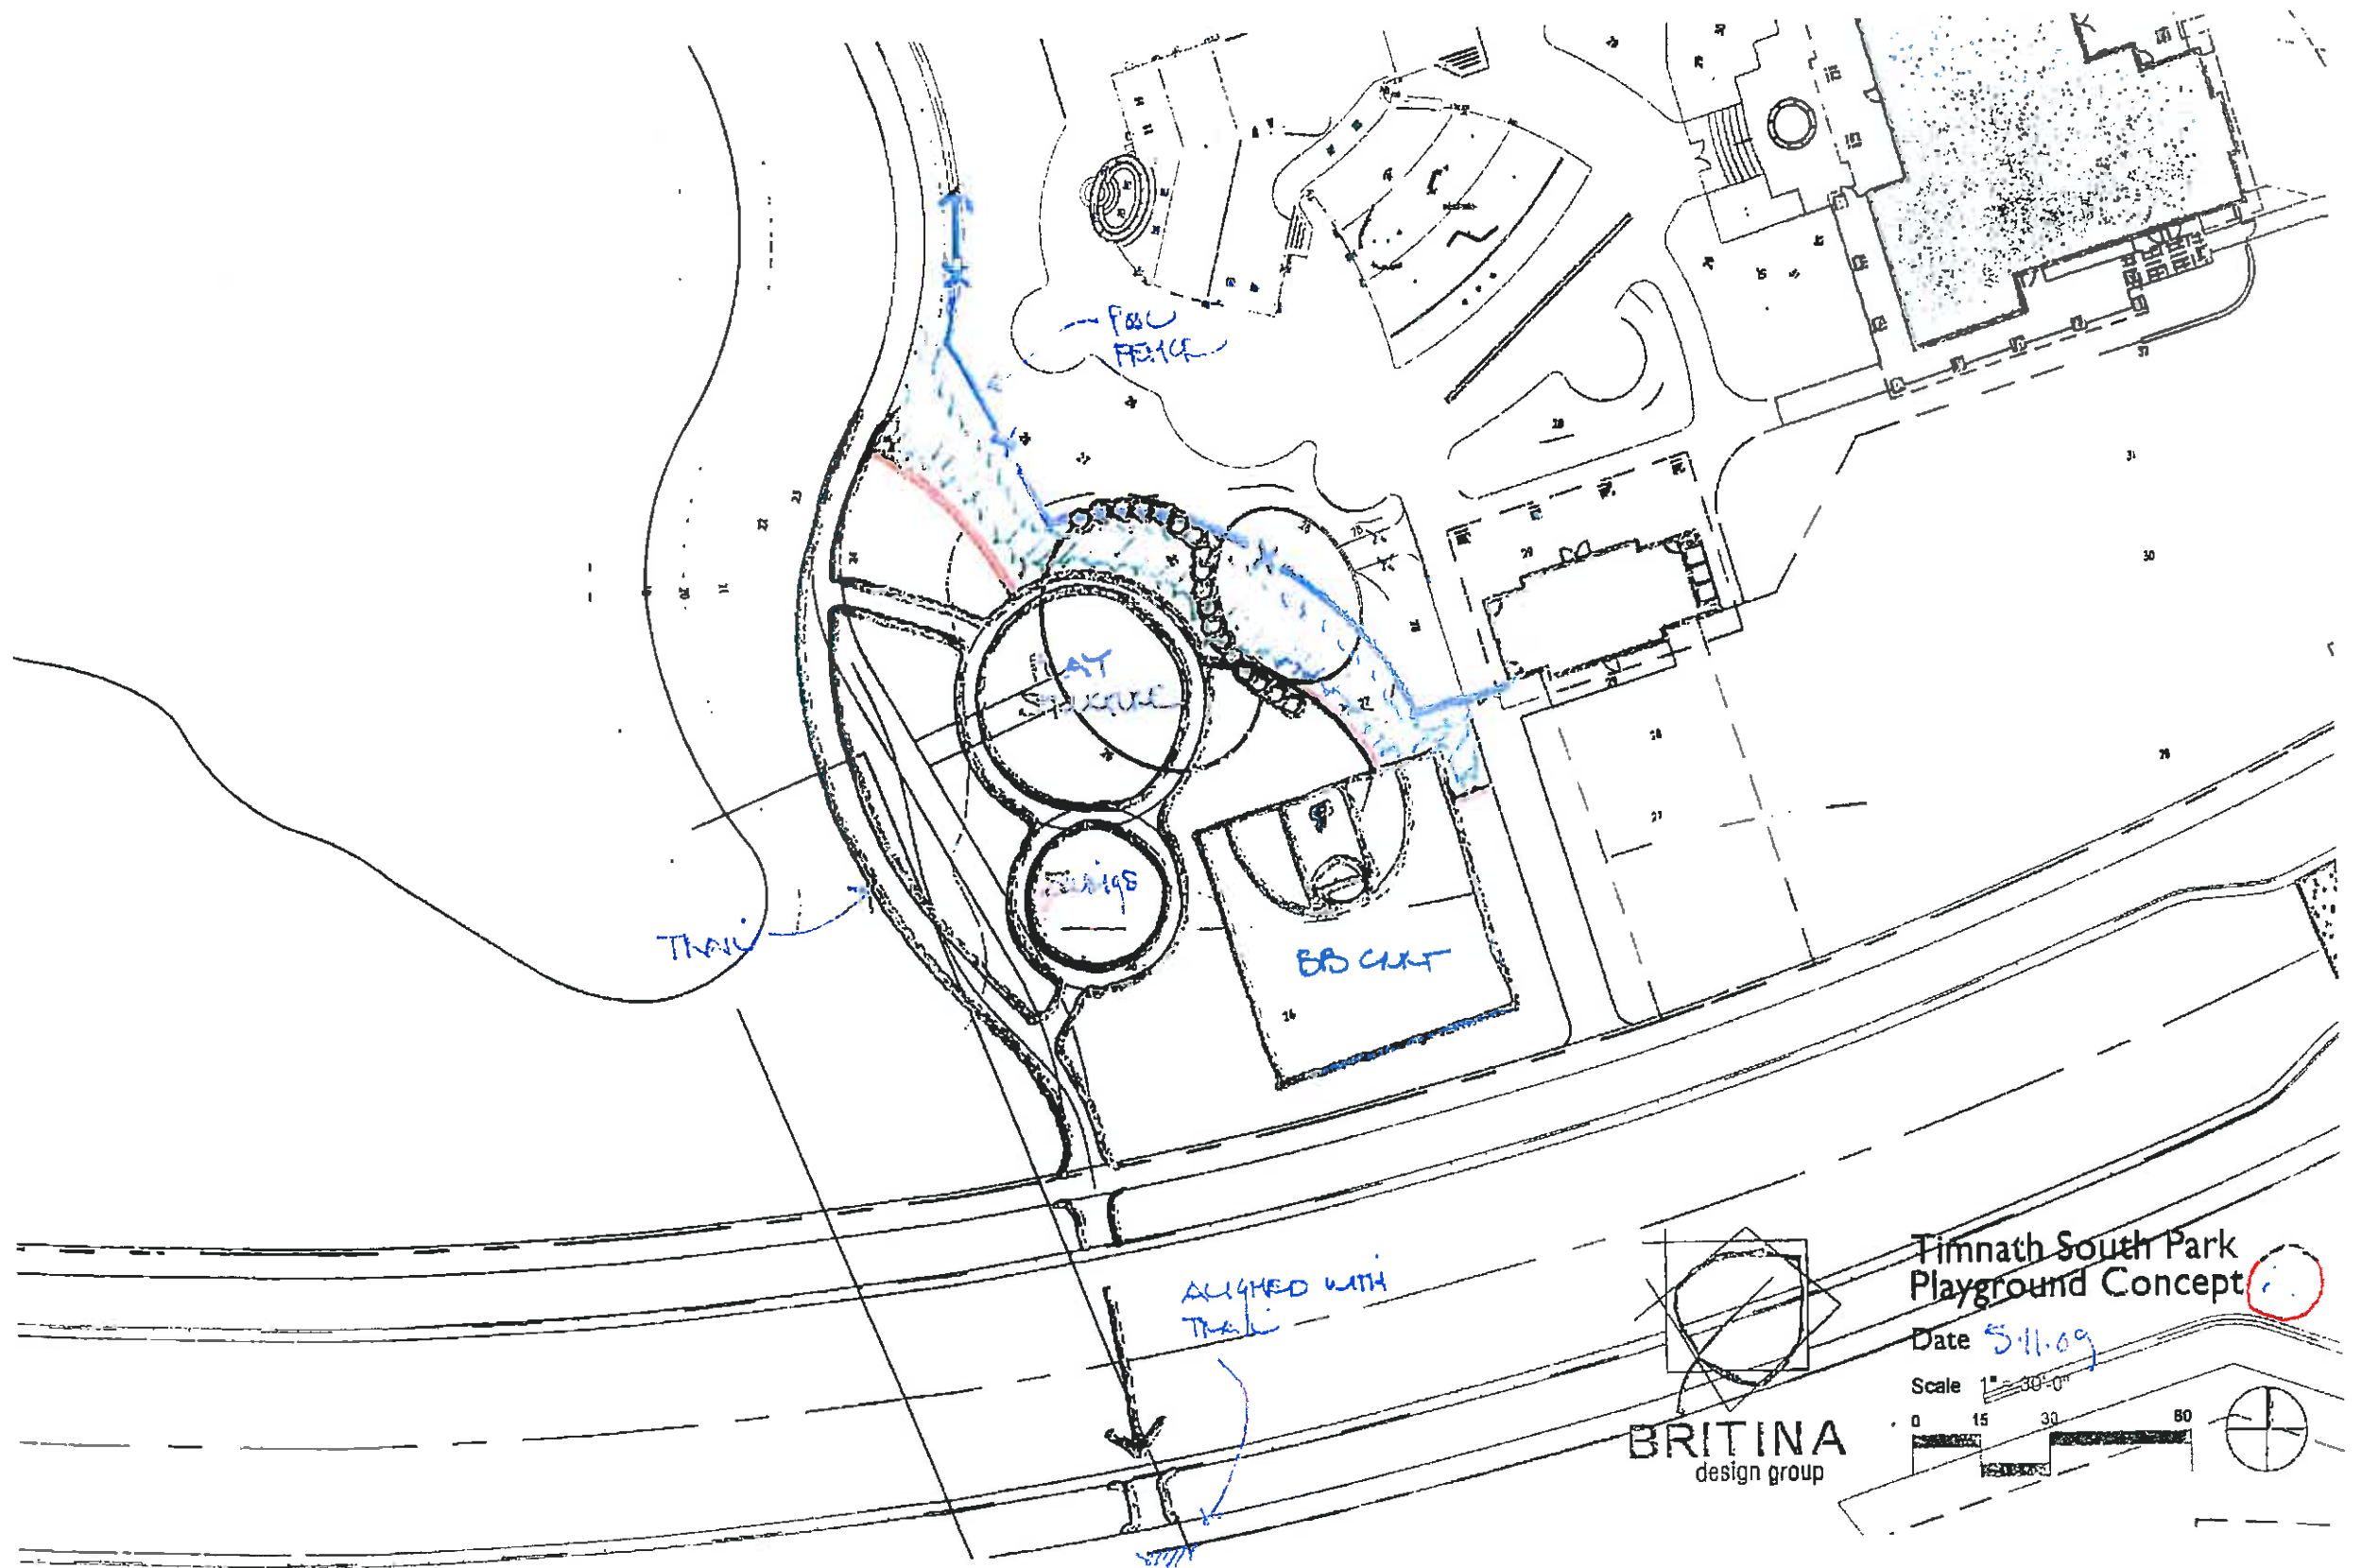

TRAIL


P&C FENCE

TRAIL

TRAIL

BASKET

ALIGNED WITH TRAIL

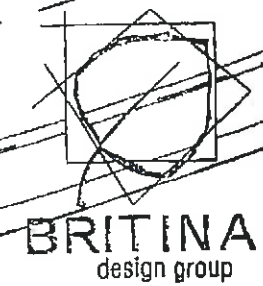

Timnath South Park
Playground Concept

Date 5-11-09

Scale 1" = 30'-0"

