

**TOWN OF TIMNATH, COLORADO
RESOLUTION NO. 13, SERIES 2023**

**A RESOLUTION OF THE TOWN COUNCIL OF THE TOWN OF TIMNATH
APPROVING THE CANNON XPRESS CAR WASH SITE PLAN, GENERALLY
LOCATED NORTH OF AND ADJACENT TO EAST HARMONY ROAD, AND EAST
OF SIGNAL TREE DRIVE**

WHEREAS, the Town Council of the Town of Timnath ("Town") pursuant to C.R.S. § 31-15-103, has the power to pass resolutions; and

WHEREAS, Timnath Ranch, LLC. (the "Applicant") has submitted a Site Plan, more particularly depicted on Exhibit A (Site Plan) and attached hereto; and

WHEREAS, the Planning Commission held a meeting to consider this item on January 17, 2023, and the above described Site Plan was recommended for approval to the Town Council by the Town of Timnath Planning Commission by unanimous (5-0) vote; and

WHEREAS, the Town Council held a meeting to consider this item on February 14, 2023 and upon hearing the statements of staff and the applicant(s) and giving consideration to the recommendations, the Town Council determines as provided below.


NOW, THEREFORE, BE IT RESOLVED BY THE TOWN COUNCIL OF THE TOWN OF TIMNATH, COLORADO AS FOLLOW:

Section 1. Approval

The Cannon Xpress Car Wash Site Plan is hereby approved in substantially the form as attached hereto, subject to technical or otherwise non-substantive modifications, as deemed necessary by the Town Manager in consultation with the Town Planner, Engineer, Legal Counsel, and other applicable staff or consultants.

INTRODUCED, MOVED, AND ADOPTED BY THE TOWN COUNCIL OF THE TOWN OF TIMNATH, ON FEBRUARY 14, 2023.

TOWN OF TIMNATH, COLORADO

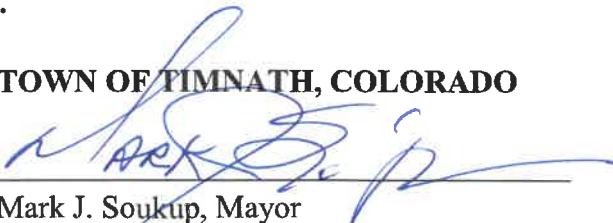
Mark J. Soukup, Mayor

ATTEST:



Milissa Peters-Garcia, CMC
Town Clerk



EXHIBIT A

Site Plan Documents


[attached]

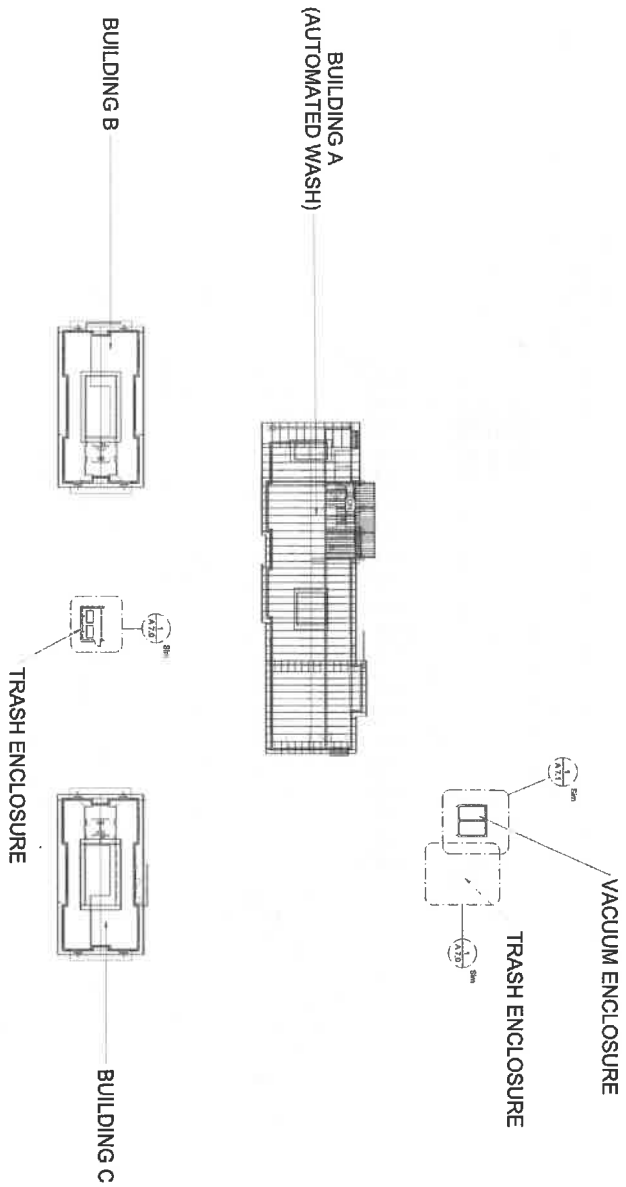

PROJECT NO:	COM-TMA
DRAWN BY:	MODEL 13
REVISIONS:	RSW

ARCHITECTURAL SITE PLAN
CANNON EXPRESS CAR WASH
5500 E 5600 E HARMONY RD. - TIMNATH, COLORADO 80547

Markley
DESIGNS
ARCHITECTURE - PLANNING - CONSULTING
970.673.8248
MARKLEYDESIGNS.COM

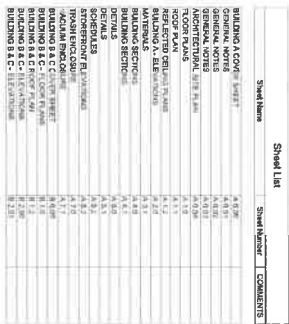

ADDRESS: 5580 & 5600 E HARMONY RD. - TIMNATH, COLORADO 80547









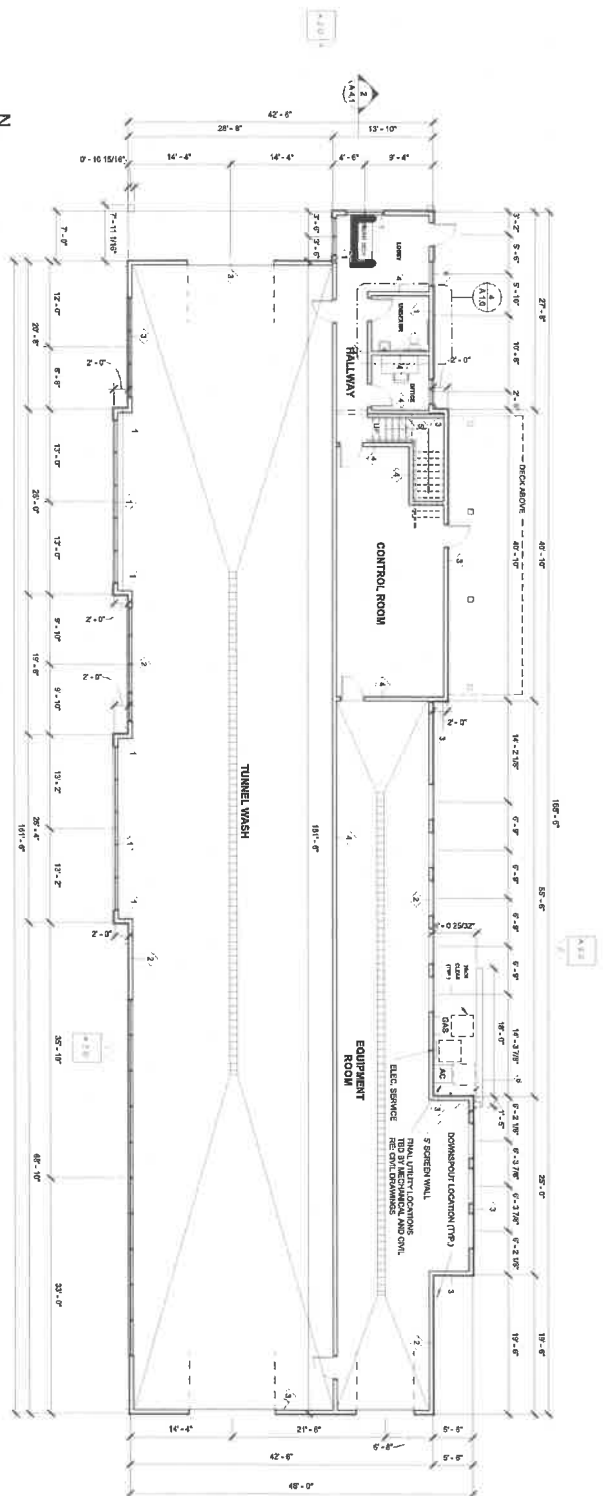


1. $18^\circ = 1.0^\circ$
GROSS AREA CALCULATION: 7290 SQ. FT.

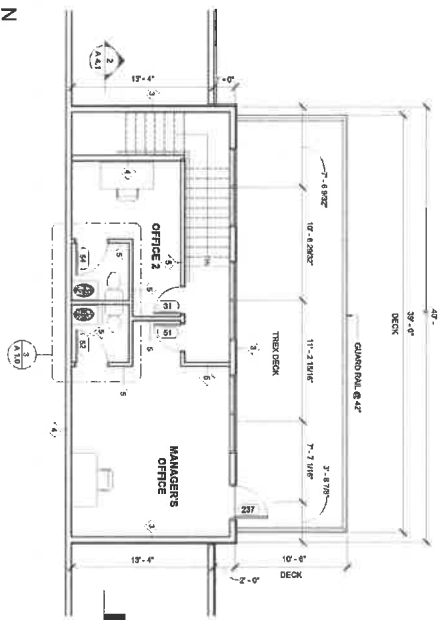

② MEZZ FF
3/16" = 1.0"


GROSS AREA CALCULATION: 651 SQ. FT.

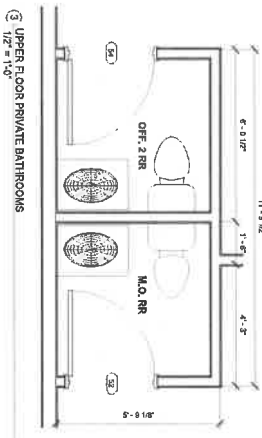


3 UPPER FLOOR PRIVATE BATHROOMS
1/2" = 1'-0"



④ MAIN FLOOR UNISEX RESTROOM
1/2" = 1'-0"

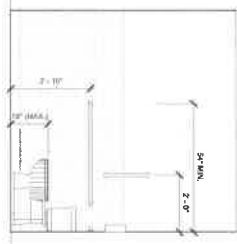


(6) Elevation 1 - d
1/2" ± 1'-0"

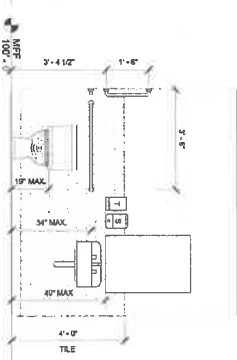

(7) Elevation 5 - 0
1/2" = 1'.0"

GENERAL RESTROOM NOTES:

[illegible]

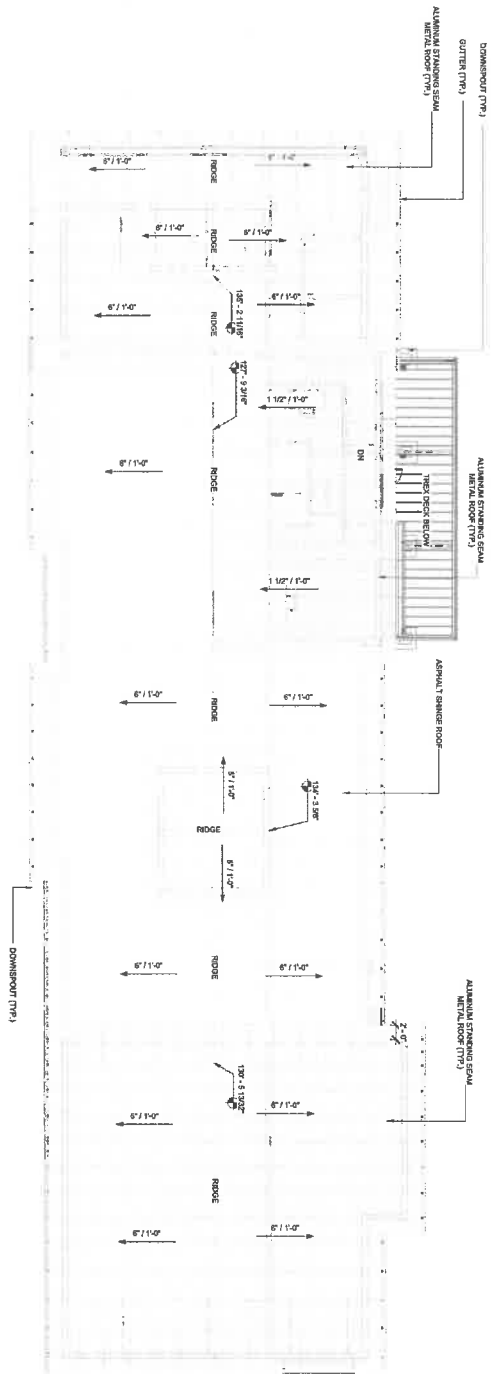


ROOF PLAN
1/8" = 1'-0"

Markley
DESIGNS
ARCHITECTURE - PLANNING - CONSULTING
970.673.8248
MARKLEYDESIGNS.COM


ROOF PLAN
CANNON EXPRESS CAR WASH
5580 & 5600 E HARMONY RD. - TIMNATH, COLORADO 80547

PROJECT NO.	100202113	COORDINATOR
DRAWN BY	RMW	
REVISIONS		

1 MFP - RCP
1/8" = 1'-0"

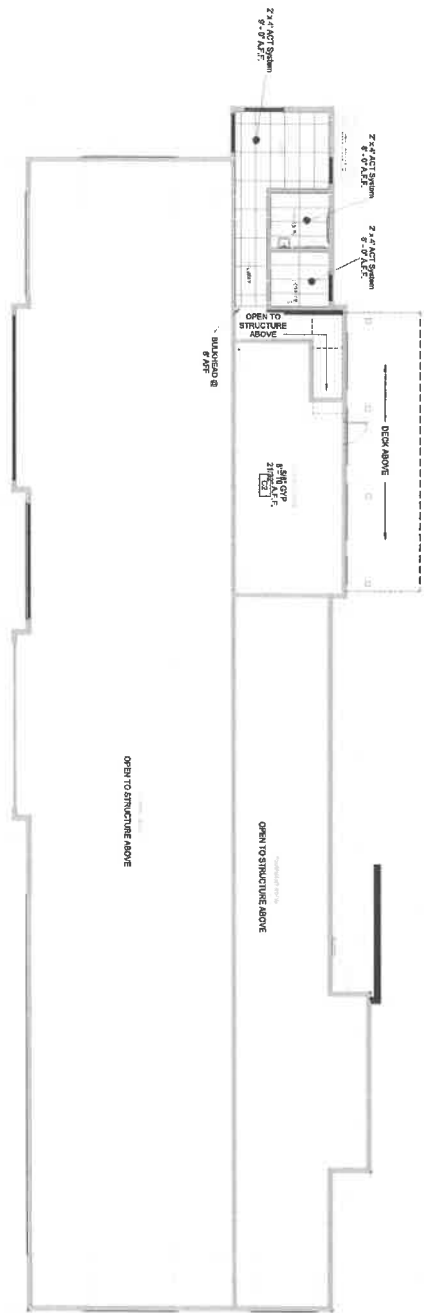

2 MEZZ F - RCP
1/8" = 1'-0"

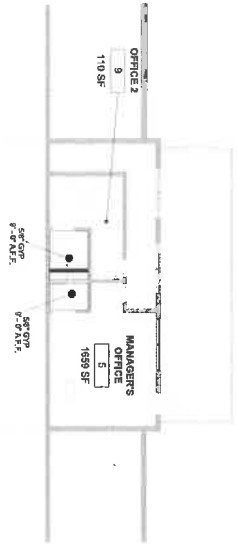




REFLECTED CEILING PLANS

CANNON EXPRESS CAR WASH

5580 & 5600 E HARMONY RD. • TIMNATH, COLORADO 80547

PROJECT NO: COW-TM
DRAWN BY: BAW
REVISIONS

Markley
DESIGNS
ARCHITECTURE • PLANNING • CONSULTING
970.673.8248
MARKLEYDESIGNS.COM

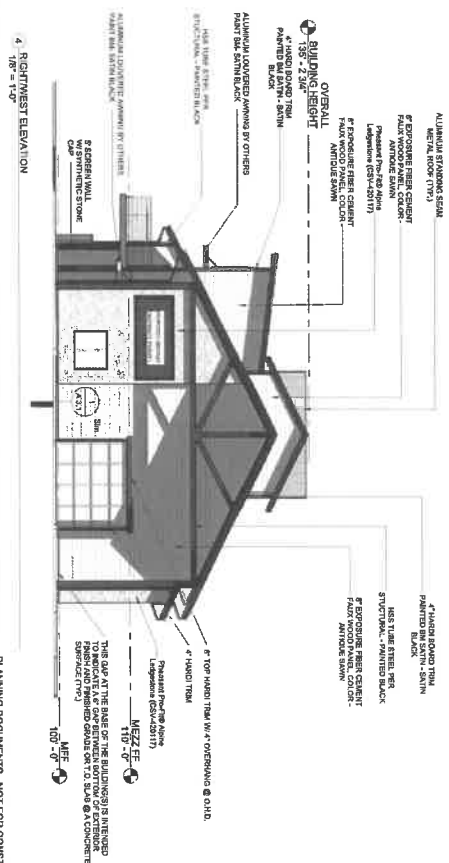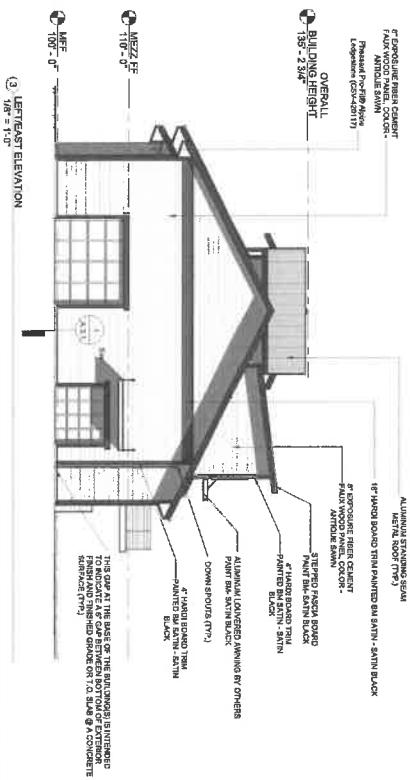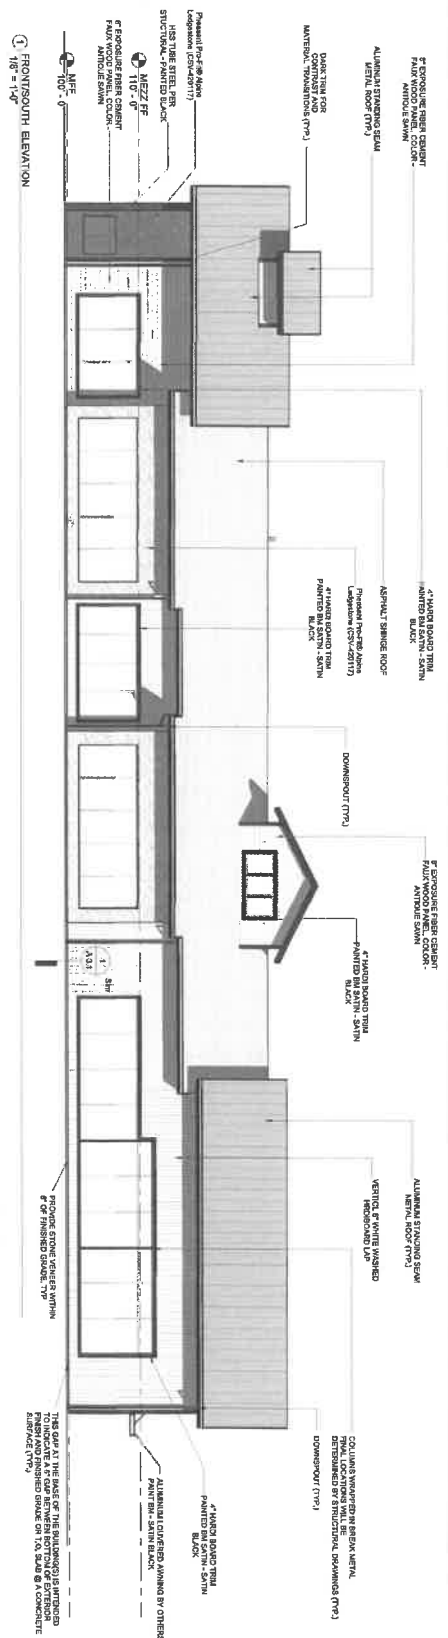

MATERIALS LIST - CANNON EXPRESS CAR WASH - TIMNATH LOCATION

FIBER CEMENT FAUX WOOD PANEL, COLOR - ANTIQUE SAWN



VERTICAL 6-8" WHITE WASHED HRDIBOARD LAP



PHEASANT PRO-FIT® ALPINE LEDGESTONE (CSV-420117)



BLACK STANDING SEAM METAL ROOF

BENJAMIN MOORE COLOR PALLETTE
(OR SIMILAR PRODUCT MANUFACTURER)




COLOR FEMTA

SEE BOOK

GENERAL MATERIAL NOTES:

- 1.) ALL EXTERIOR MATERIALS SHALL HAVE A MIN. OF 8" CLEARANCE ABOVE ADJACENT GRADE OR FLATWORK ONISTE.
- 2.) T.O.F. SHALL EXTEND 6" ABOVE ADJACENT GRADE.

MATERIALS SHEET
1/8" = 1'-0"

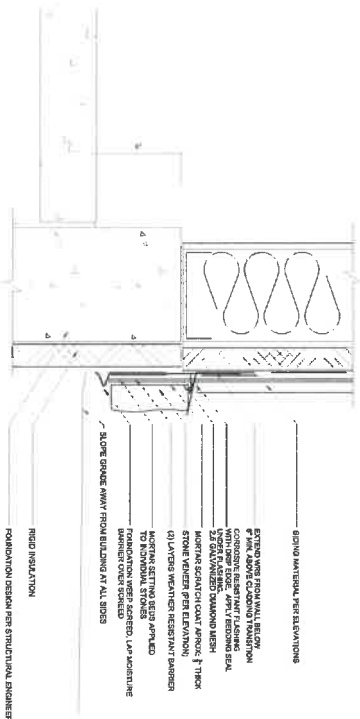


1. INSULATED WALL FOUNDATION DETAIL.
3\"/>

OVERALL
BUILDING HEIGHT
135'-2 3/4"

 T.O. PLATE
115-0°

MF
100-0

(2) Section 4
1/4" = 1'-0"

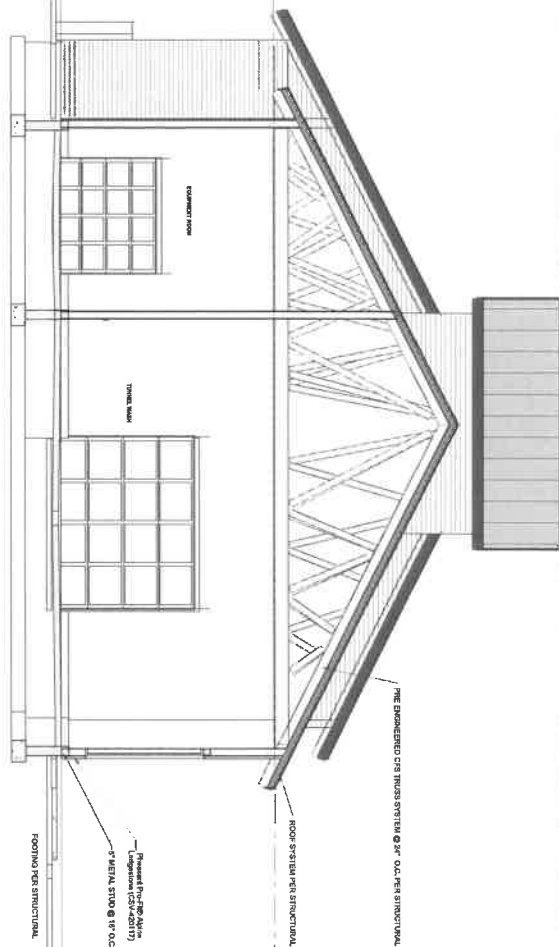

BUILDING SECTIONS

CANNON EXPRESS CAR WASH

5580 & 5600 E HARMONY RD. - TIMNATH, COLORADO 80547







Markley
DESIGNS

ARCHITECTURE - PLANNING - CONSULTING

970.673.8248
MARKLEYDESIGNS.COM

PROJECT NO:	CCW TIM.
DRAWN BY:	MODEL 13
REVISIONS	RAW


PROJECT NO:	CCW TM.
MODEL 13	

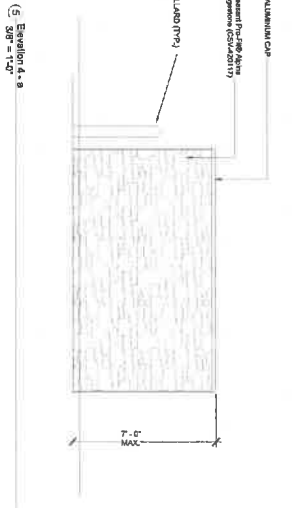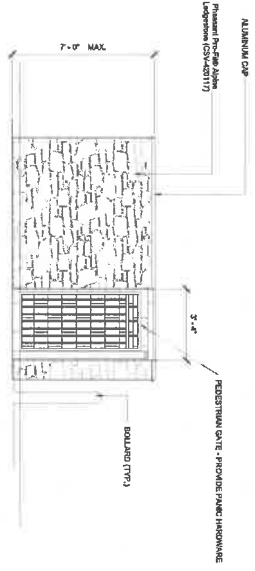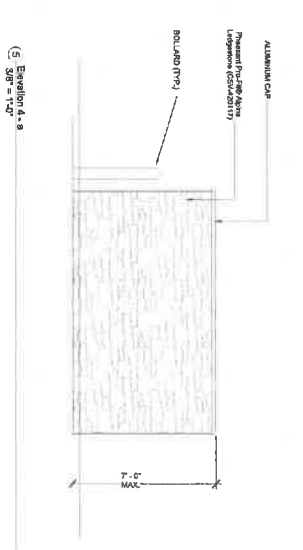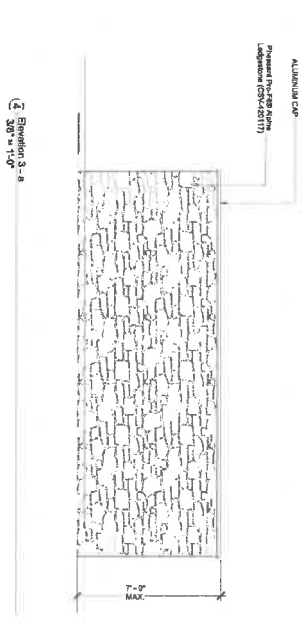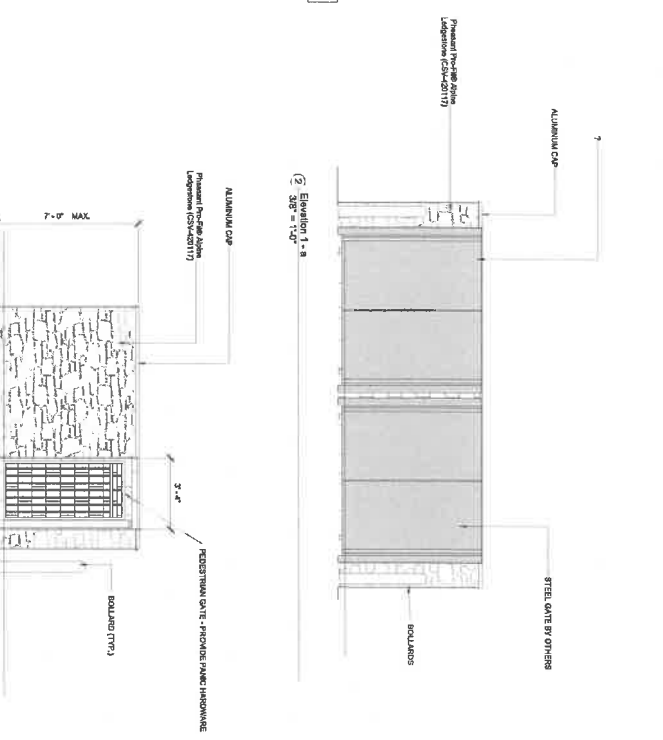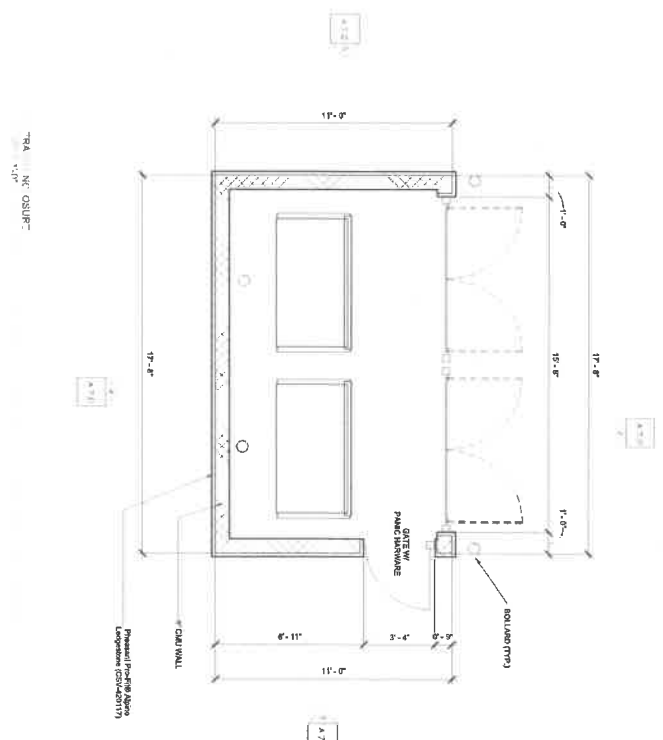


PROJECT NO.	CONTRACT
MODEL 1.5	
DRAWN BY	REVISIONS
RAW	

TRASH ENCLOSURE
CANNON EXPRESS CAR WASH
5500 + 5600 E HARMONY RD. - TIMNATH, COLORADO 80547


Markley
DESIGNS
ARCHITECTURE - PLANNING - CONSULTING
970.673.8248
MARKLEYDESIGNS.COM

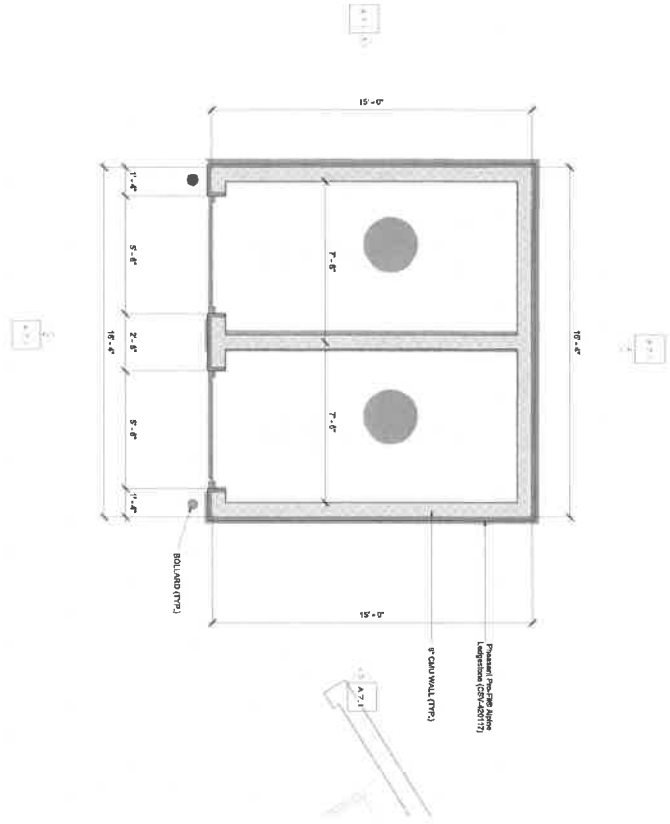


1 VACUUM ENCLOSURE
3/8" = 1'-0"

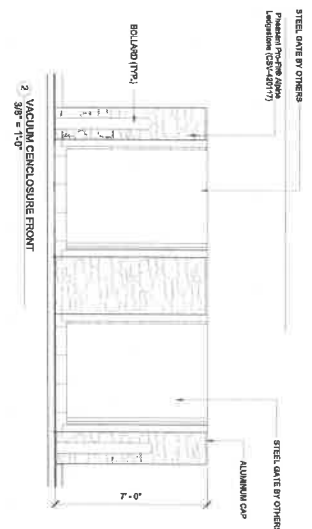


2 VACUUM ENCLOSURE FRONT
3/8" = 1'-0"

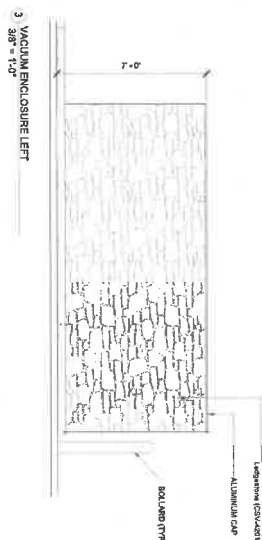



3 VACUUM ENCLOSURE LEFT
3/8" = 1'-0"

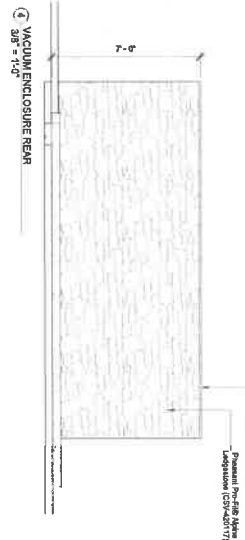

4 VACUUM ENCLOSURE REAR
3/8" = 1'-0"

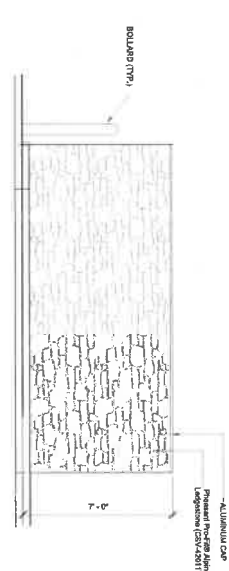

5 VACUUM ENCLOSURE RIGHT
3/8" = 1'-0"

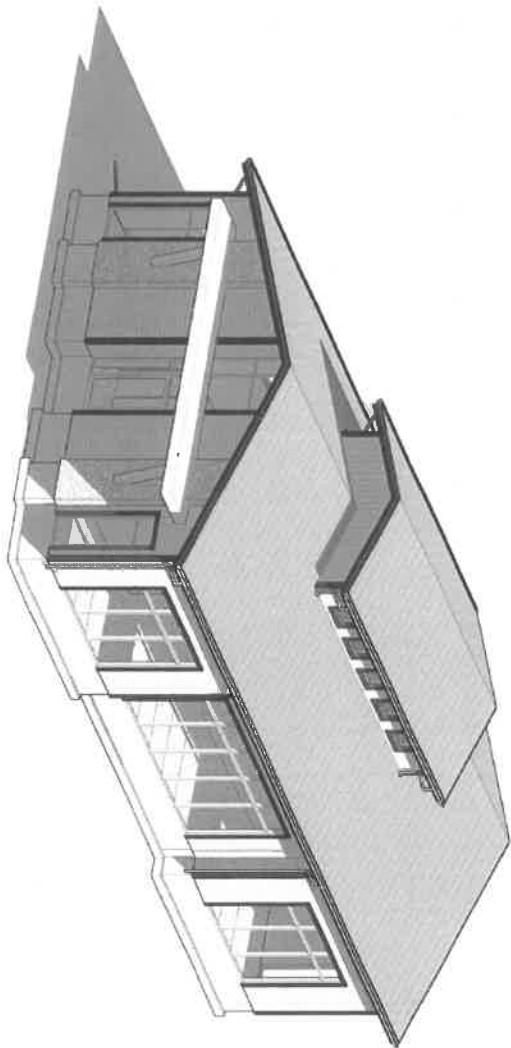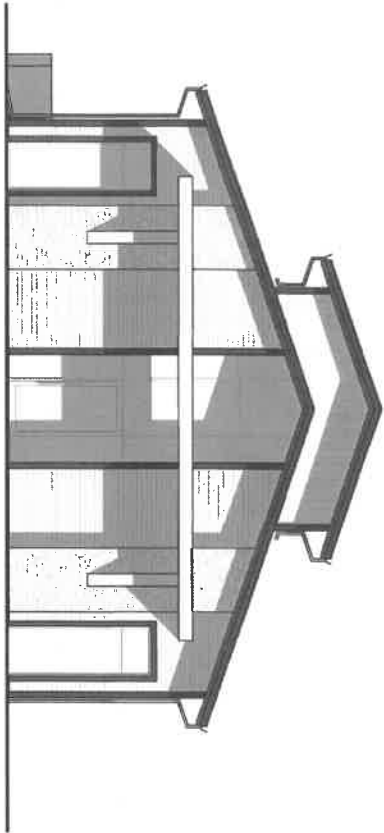


CANNON EXPRESS CAR WASH BUILDINGS B & C - TIMNATH LOCATION

ADDRESS: TIMNATH, CO


Markley
DESIGNS
ARCHITECTURE - PLANNING - CONSULTING
970.673.8248
MARKLEYDESIGNS.COM

BUILDING B & C COVER SHEET
CANNON EXPRESS CAR WASH
5580 + 5600 E HARMONY RD. - TIMNATH, COLORADO 80547

PROJECT NO.	CON. T.M.
DRAWN BY:	MODEL 1.5
REVISIONS	NAME

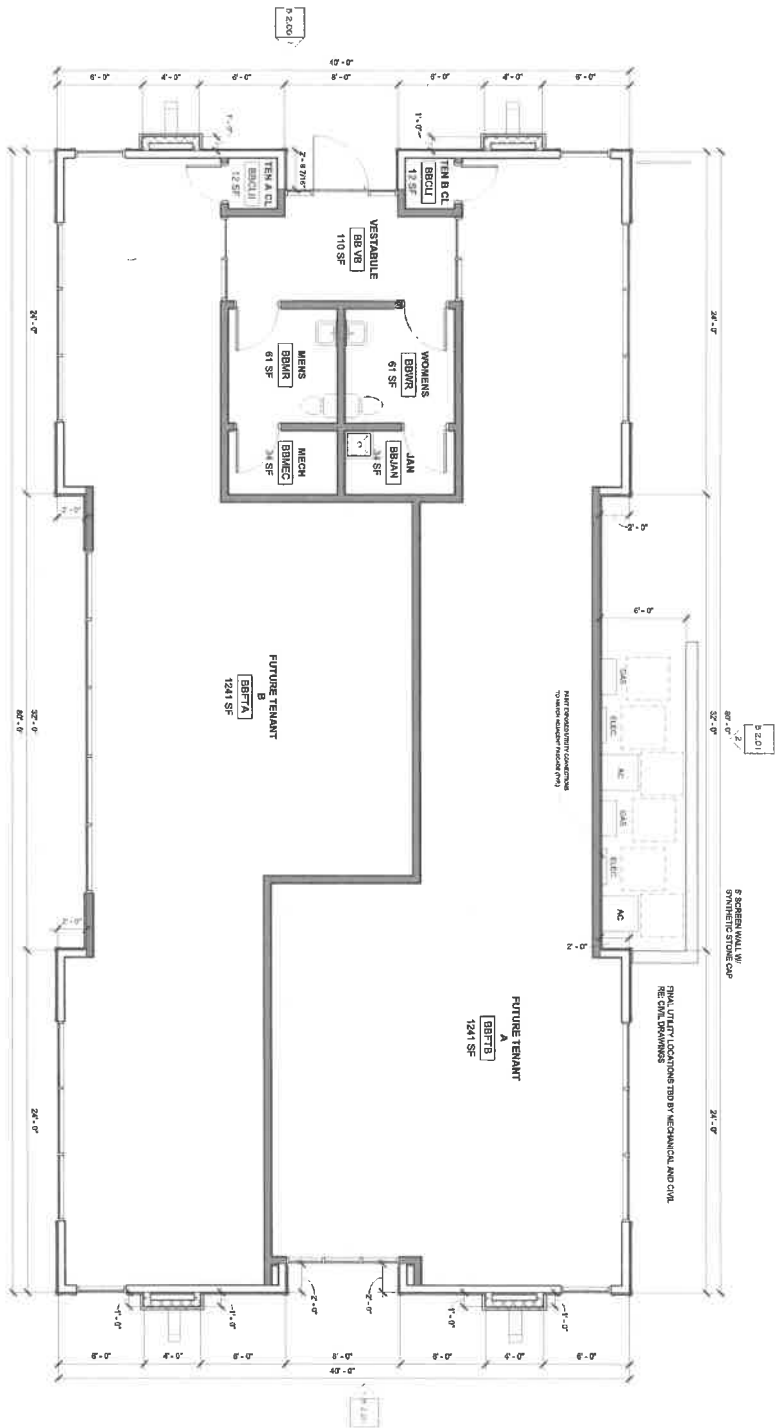

BUILDING B&C MAIN FLOOR
 1/4" = 1'-0"
 GROSS AREA CALCULATED FROM 2014 BLD. P.T.

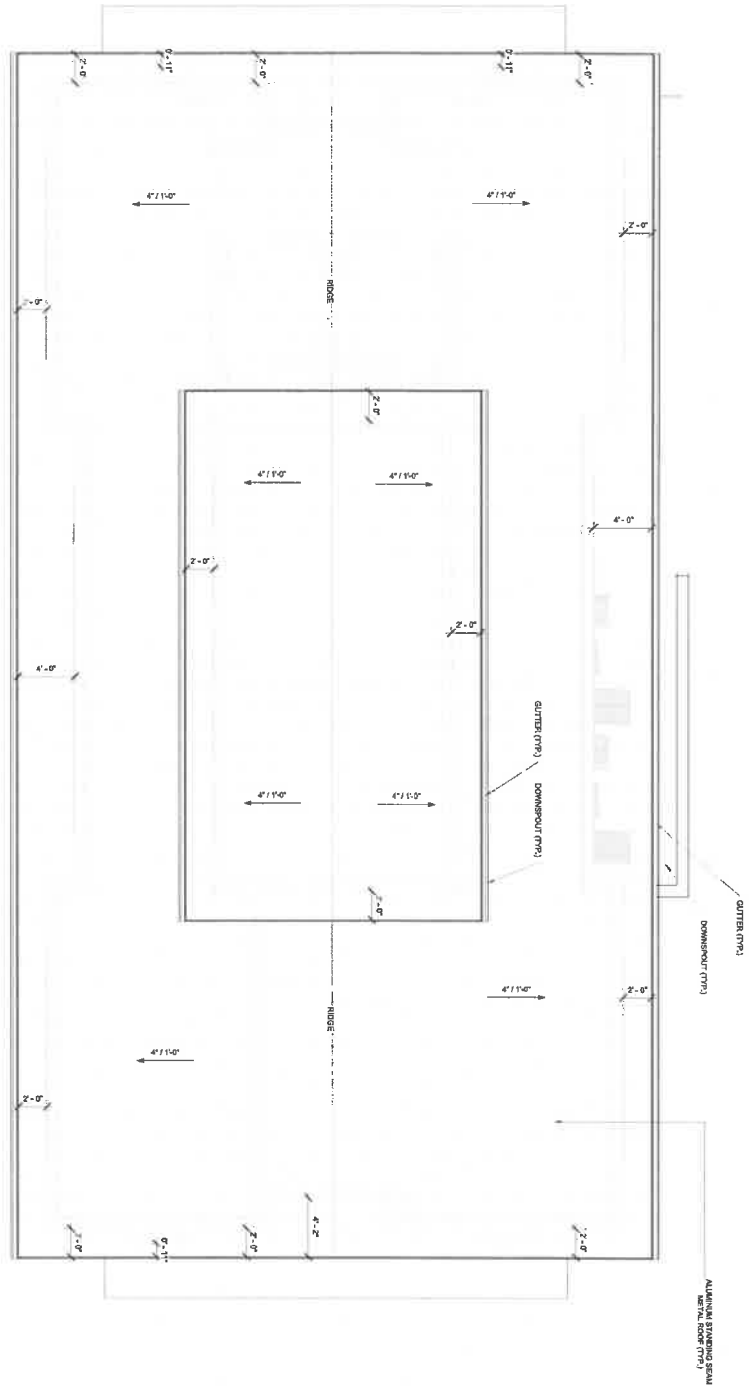

BUILDING B&C ROOF PLAN
1/4" = 1'-0"

MATERIALS LIST - CANNON EXPERS

CAR WASH - TIMNATH LOCATION

FIBER CEMENT FAUX WOOD PANEL, COLOR - ANTIQUE SAWN

VERTICAL 8" WHITE WASHED HRDBOARD LAP


PHEASANT PRO-FIT® ALPINE LEDGESTONE (CSV-420117)

BLACK STANDING SEAM METAL ROOF


BENJAMIN MOORE
COLOR PALETTE
(OR SIMILAR PRODUCT
MANUFACTURER)

GENERAL MATERIAL NOTES:

- 1.) ALL EXTERIOR MATERIALS SHALL HAVE A MIN. OF 6" CLEARANCE ABOVE ADJACENT GRADE OR FLATWORK ONSITE.
- 2.) T.O.F. SHALL EXTEND 6" ABOVE ADJACENT GRADE.

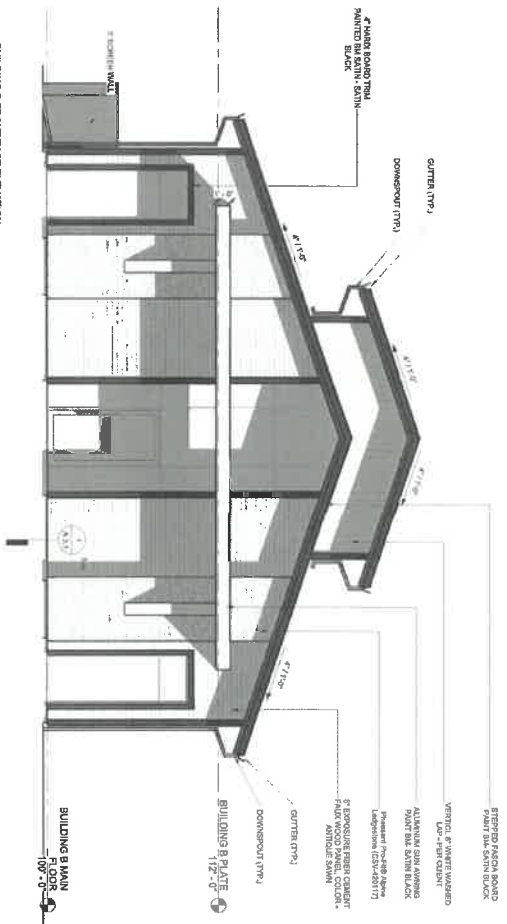

BUILDING B FRONT EAST ELEVATION -
1/4" = 1'-0"

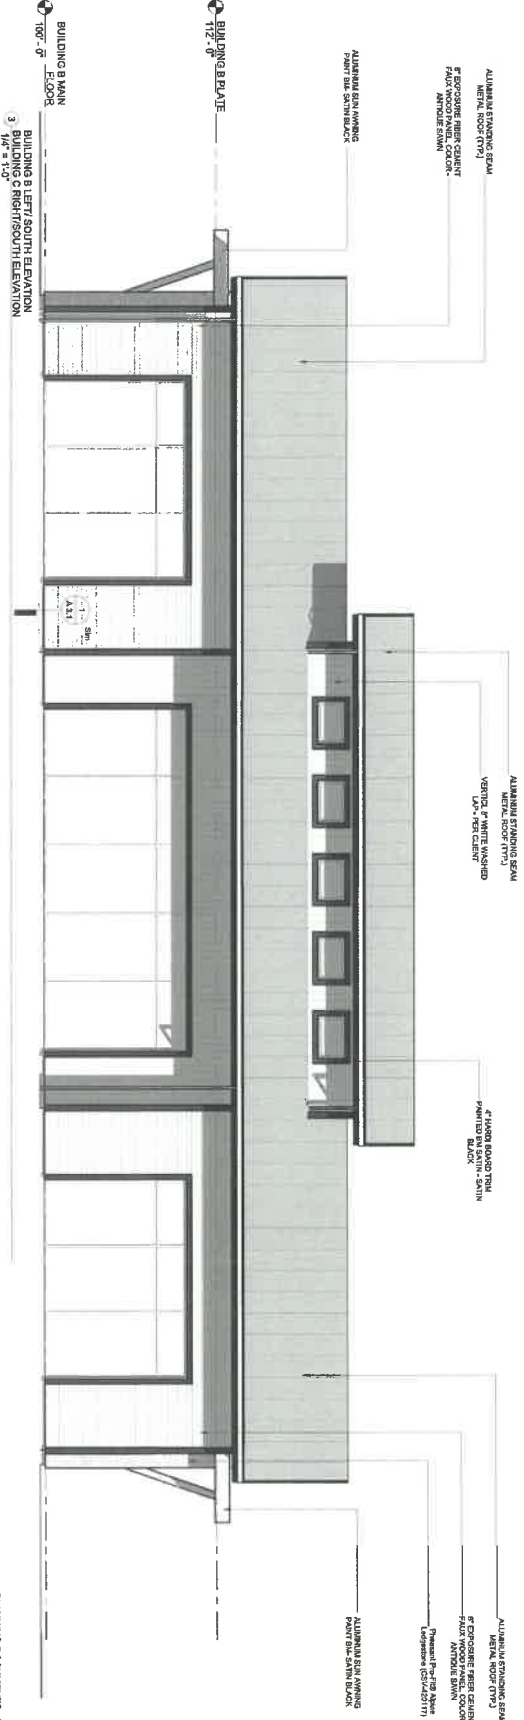

BUILDING B PLATE -
1/4" = 1'-0"

BUILDING B MAIN FLOOR -
1/4" = 1'-0"